



- *All specification with regards to compaction and drainage are applicable to the Allan Block masonry reinforced cross section
- *Masonry design and construction requires site specific analysis for every wall case. Contact Allan Block corporation or a qualified local engineer for assistance

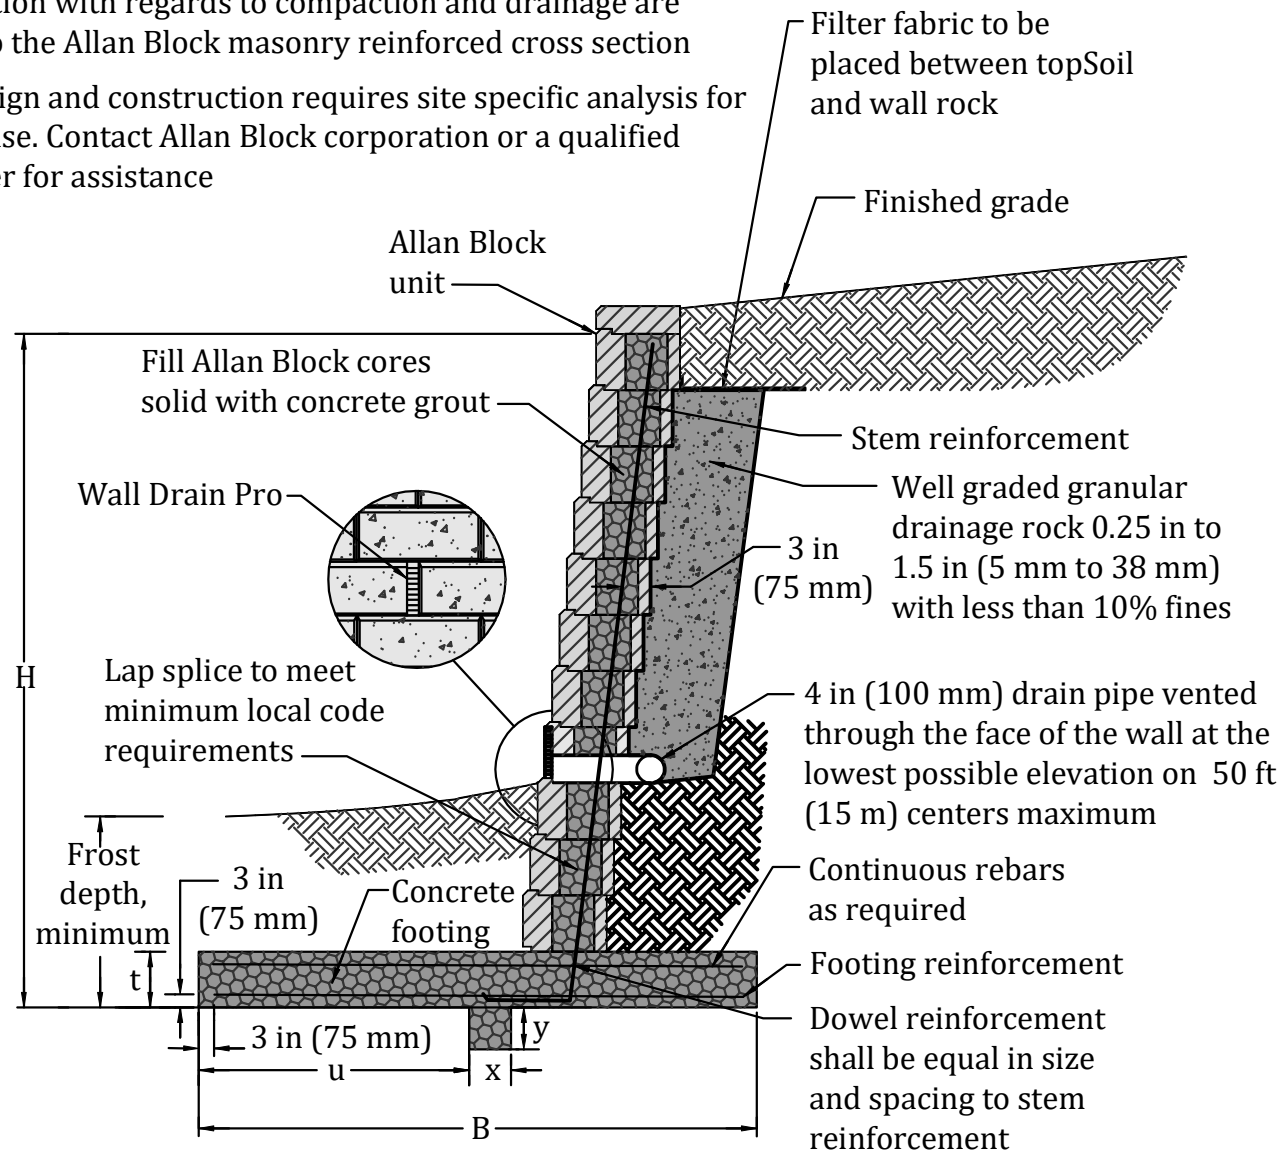

Designed By:	Title: AB-19 MASONRY APPLICATION	Date:
Checked By:	 <p>The purpose of this drawing is for preliminary design only. This should not be used for final design or construction without the certification of a professional engineer registered in the state in which the wall will be built. The accuracy and use of details contained in this document are the sole responsibility of the user. The user must verify each detail for accuracy as they pertain to their particular project.</p> <p>© 2021 Allan Block</p>	Project No:
Scale: Not to Scale		Drawing No: