


\*Refer to design details:  
Allan Block typical  
section for all other  
notes, details and  
specifications.

\*\*Wall rock must be placed in  
cores and above lower portion  
of geogrid wrap prior to  
returning to the wall face. Pull  
tight and place next course  
above to secure.

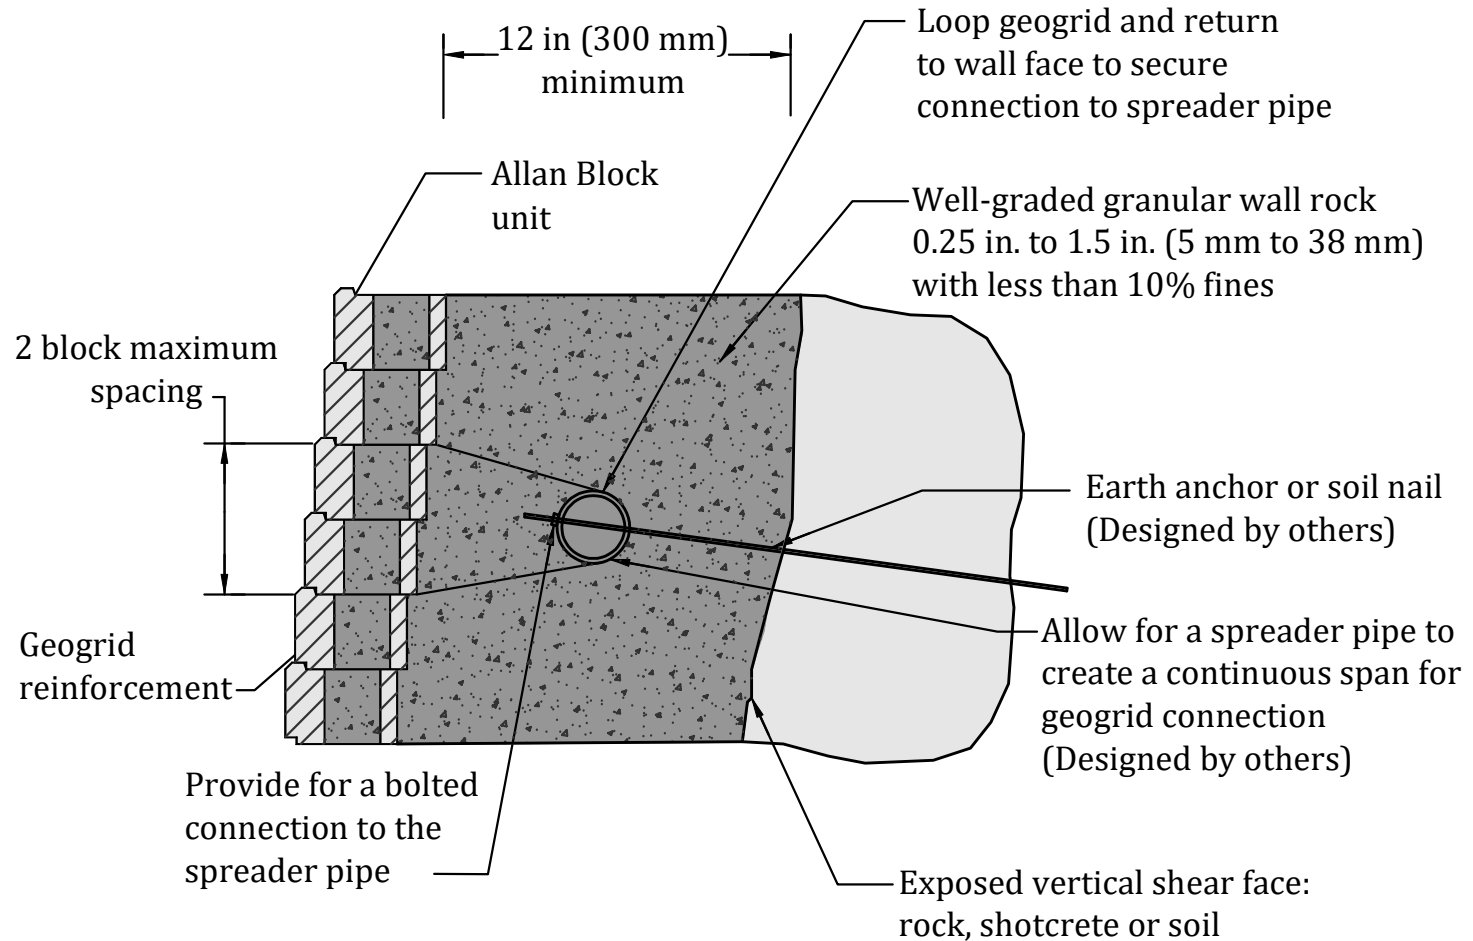

Designed By:

Title:

### AB-21 ANCHOR CONNECTION

Date:

Checked By:



ALLAN  
BLOCK  
allanblock.com

The purpose of this drawing is for preliminary design only. This should not be used for final design or construction without the certification of a professional engineer registered in the state in which the wall will be built. The accuracy and use of details contained in this document are the sole responsibility of the user. The user must verify each detail for accuracy as they pertain to their particular project.

Project No:

Scale:

Not to Scale

© 2021 Allan Block

Drawing No: