



\* Refer to design details: Allan Block typical reinforced wall application for all other notes, details and specifications

\* This detail does not account for extreme vehicle impact.

\* Masonry parapet design and construction requires site specific analysis for every wall case. Contact Allan Block Corporation or a qualified local engineer for assistance.

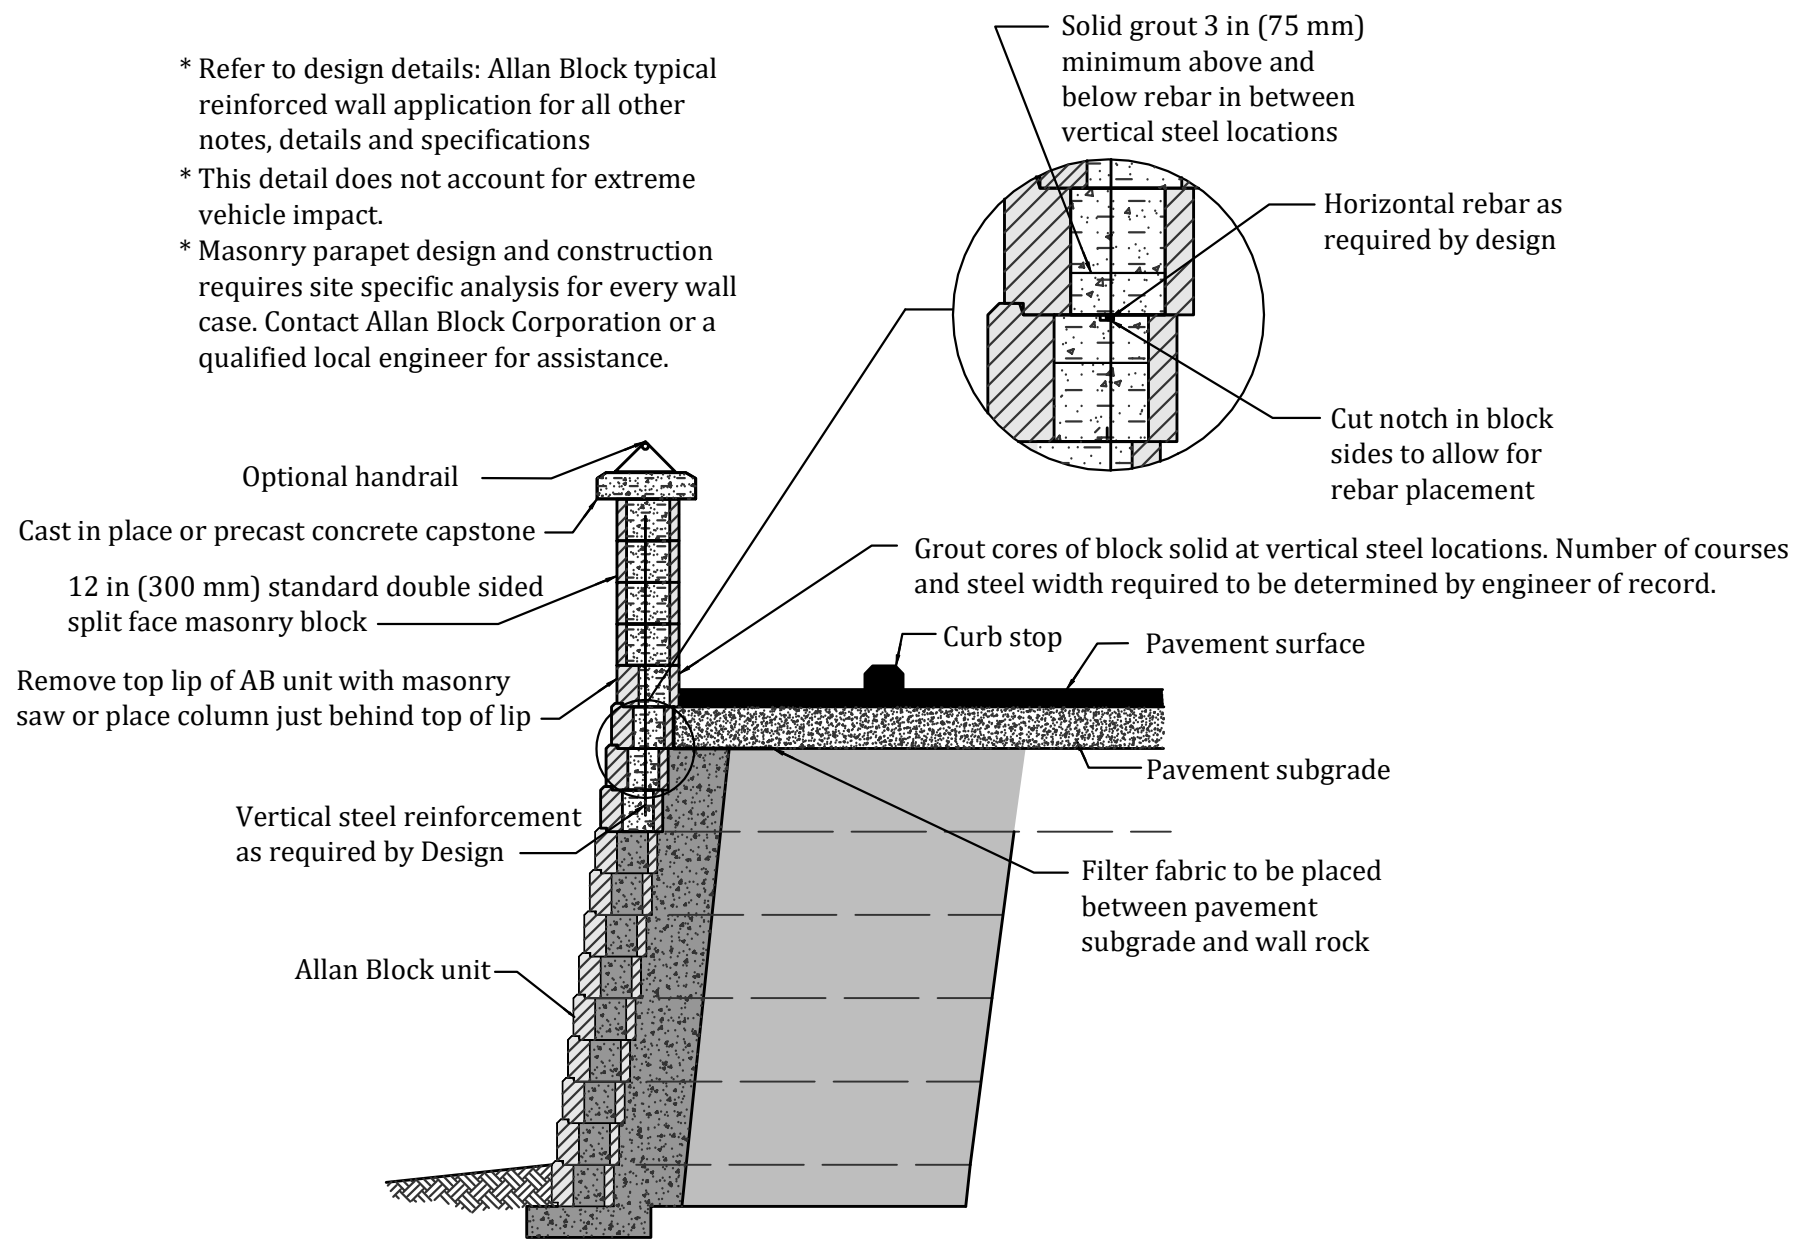

Designed By:	Title: <b>AB-35 MASONRY PARAPET</b>	Date:
Checked By:	 <p>The purpose of this drawing is for preliminary design only. This should not be used for final design or construction without the certification of a professional engineer registered in the state in which the wall will be built. The accuracy and use of details contained in this document are the sole responsibility of the user. The user must verify each detail for accuracy as they pertain to their particular project.</p> <p>© 2021 Allan Block</p>	Project No:
Scale: Not to Scale		Drawing No: