




* Each AB Fieldstone facing unit should have a minimum of 2 AB Dogbone units that alternate top and bottom of block

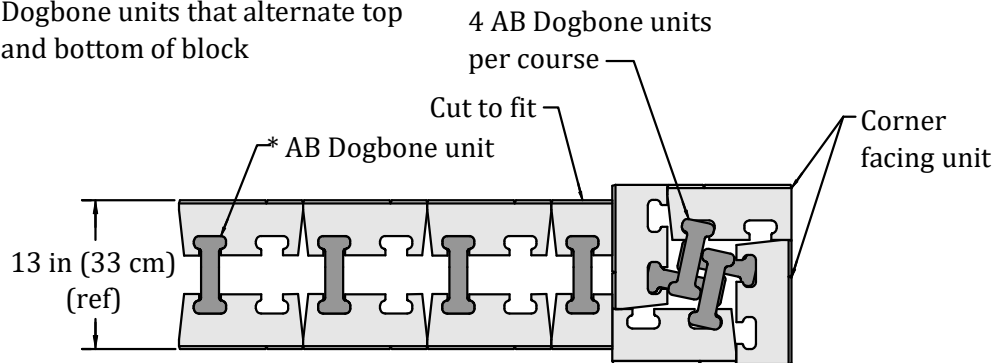

Course 2, 4, 6....

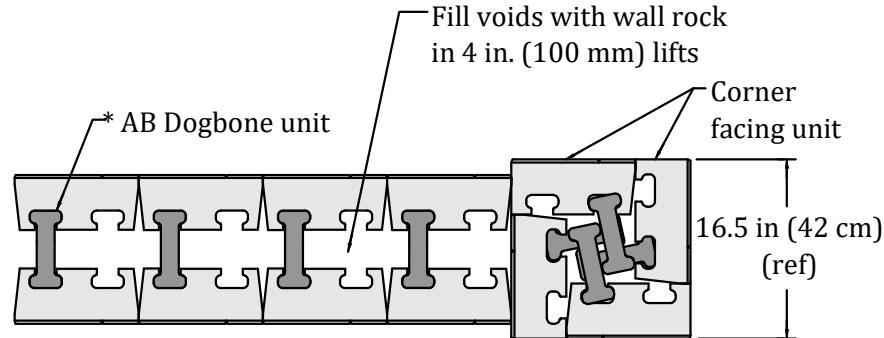

Course 1, 3, 5....

| | | |
|------------------------|--|-------------|
| Designed By: | Title: AB-48 FIELDSTONE PARAPET POSTS | Date: |
| Checked By: |  <p>The purpose of this drawing is for preliminary design only. This should not be used for final design or construction without the certification of a professional engineer registered in the state in which the wall will be built. The accuracy and use of details contained in this document are the sole responsibility of the user. The user must verify each detail for accuracy as they pertain to their particular project.</p> <p>© 2021 Allan Block</p> | Project No: |
| Scale: Not to Scale | | Drawing No: |